

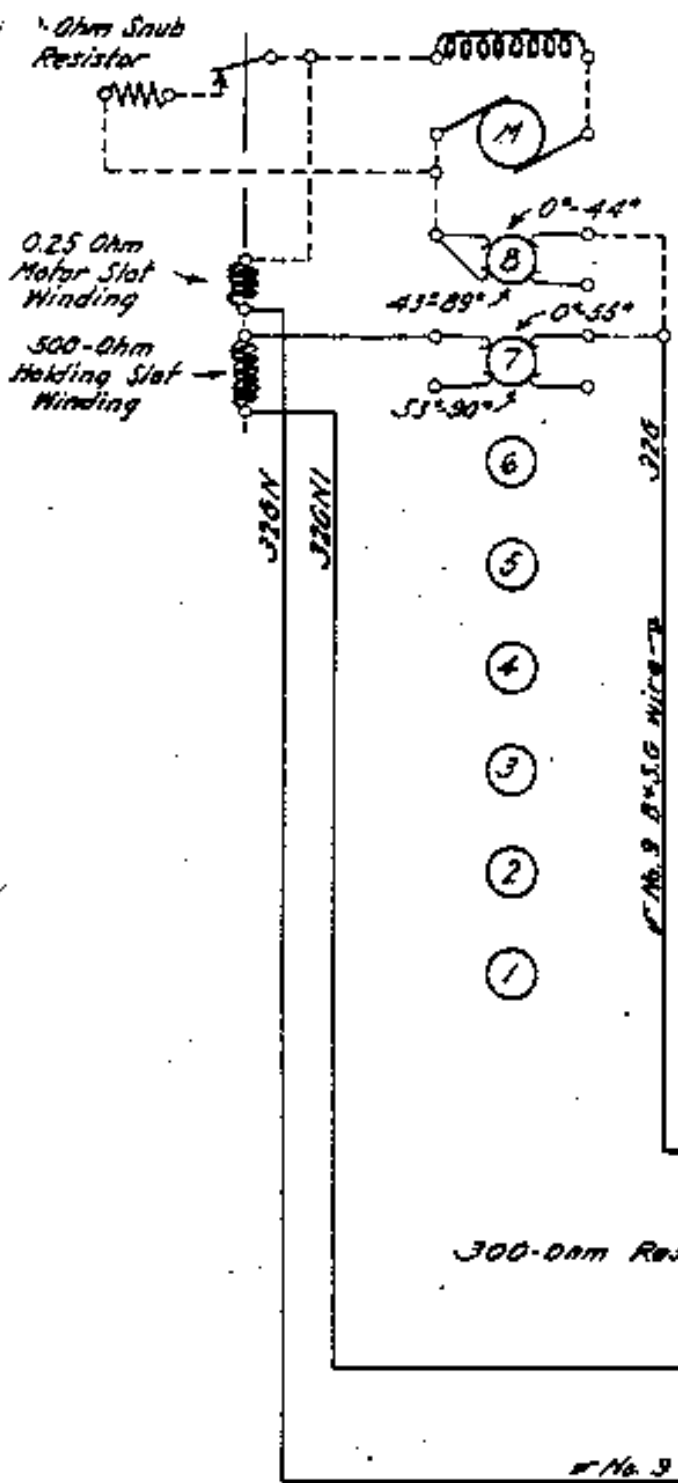


1932

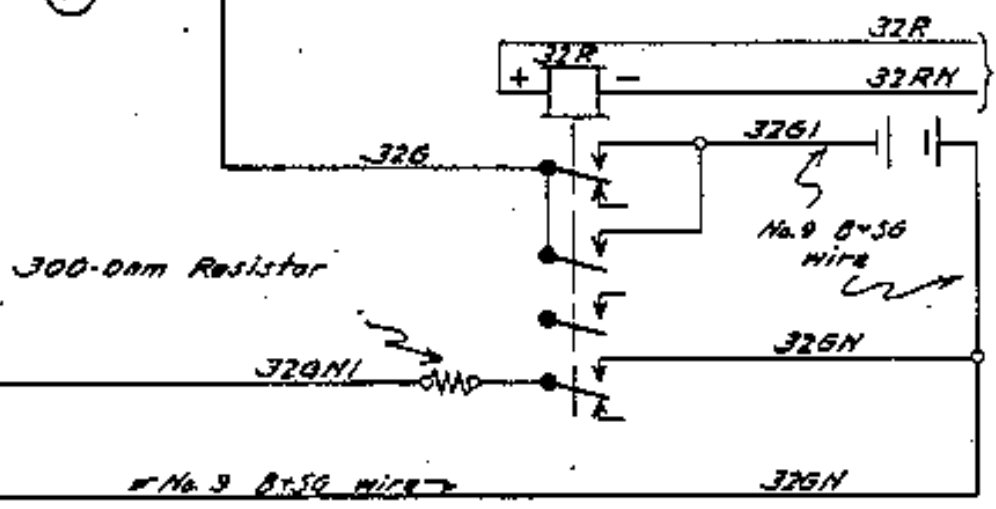

Note— See SES-37 for Extra circuit controller arrangement.

Complete wiring is shown for 0-45° aspect.  
 To obtain other aspects connect as indicated below.  
 The 45°-90° combination requires that Signal be equipped with stop to hold blade in 45° position when de-energized.

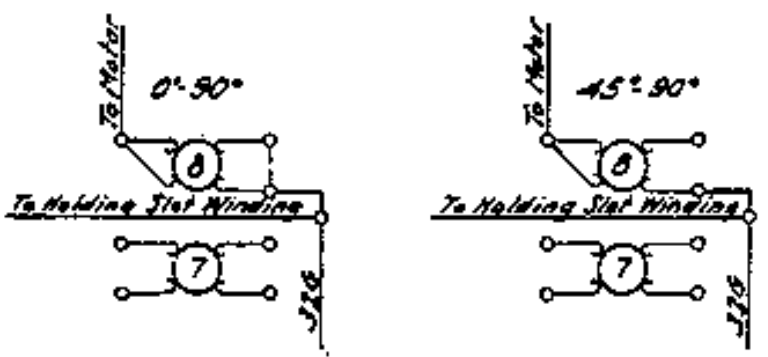

### LOCAL WIRING FOR 2-PDS. STYLE T-2 SIGNAL

When it is not desired to hold Signal clear from line circuit.

Approved: Thos. S. Stevens  
 Signal Engr. System  
 Topera-9-1-32

A.T.&S.F.Ry System  
 SES 81